



Floating Pleasure Islands

Design description

Come to the Pleasure Islands by your boat or yacht to spend the day or even spend the night on your yacht. The floating islands are a place for relaxing, swimming, scuba diving and enjoying the sun and getting together with your friends and family.

The islands are anchored to the sea bed with seaflex rubber cable anchors. They rise along with the water level. The floating islands do not interfere with the water currents and the impact to the delicate sea bed is minimal. The floating heavy-duty eps-filled concrete platform is durable and makes the structure very stable.

The islands are landscaped with artificial beaches, hills and growing soil for palms and groundcover plants. The terrace areas are covered with composite wood that also forms the benches around the planting areas. The terrace areas have suncanopies made of white fabric. Under these canopies you can have lunch or dinner protected from the sun. All islands have a mooring place for six tenders or small boats. Islands B and C also have a place for a 60 ft yacht.

Architectural design

Timo Urala, architect (M. Arch.)

Contents

Design description	2
Pleasure islands view	3
Pleasure island B view	4
Pleasure island B view	5
Pleasure island B view	6
Pleasure islands siteplan	7
Pleasure island B plan	8
Pleasure islands sections	9
Pleasure island B pontoons and anchoring	10

Floating Pleasure Islands

preliminary design 6th of February 2009

PLEASURE ISLANDS

VIEW



Floating Pleasure Islands

preliminary design 6th of February 2009

PLEASURE ISLAND B

VIEW



Floating Pleasure Islands

preliminary design 6th of February 2009

PLEASURE ISLAND B

VIEW



Floating Pleasure Islands

preliminary design 6th of February 2009

PLEASURE ISLAND B

VIEW




Floating Pleasure Islands

preliminary design 6th of February 2009


PLEASURE ISLANDS

SITEPLAN

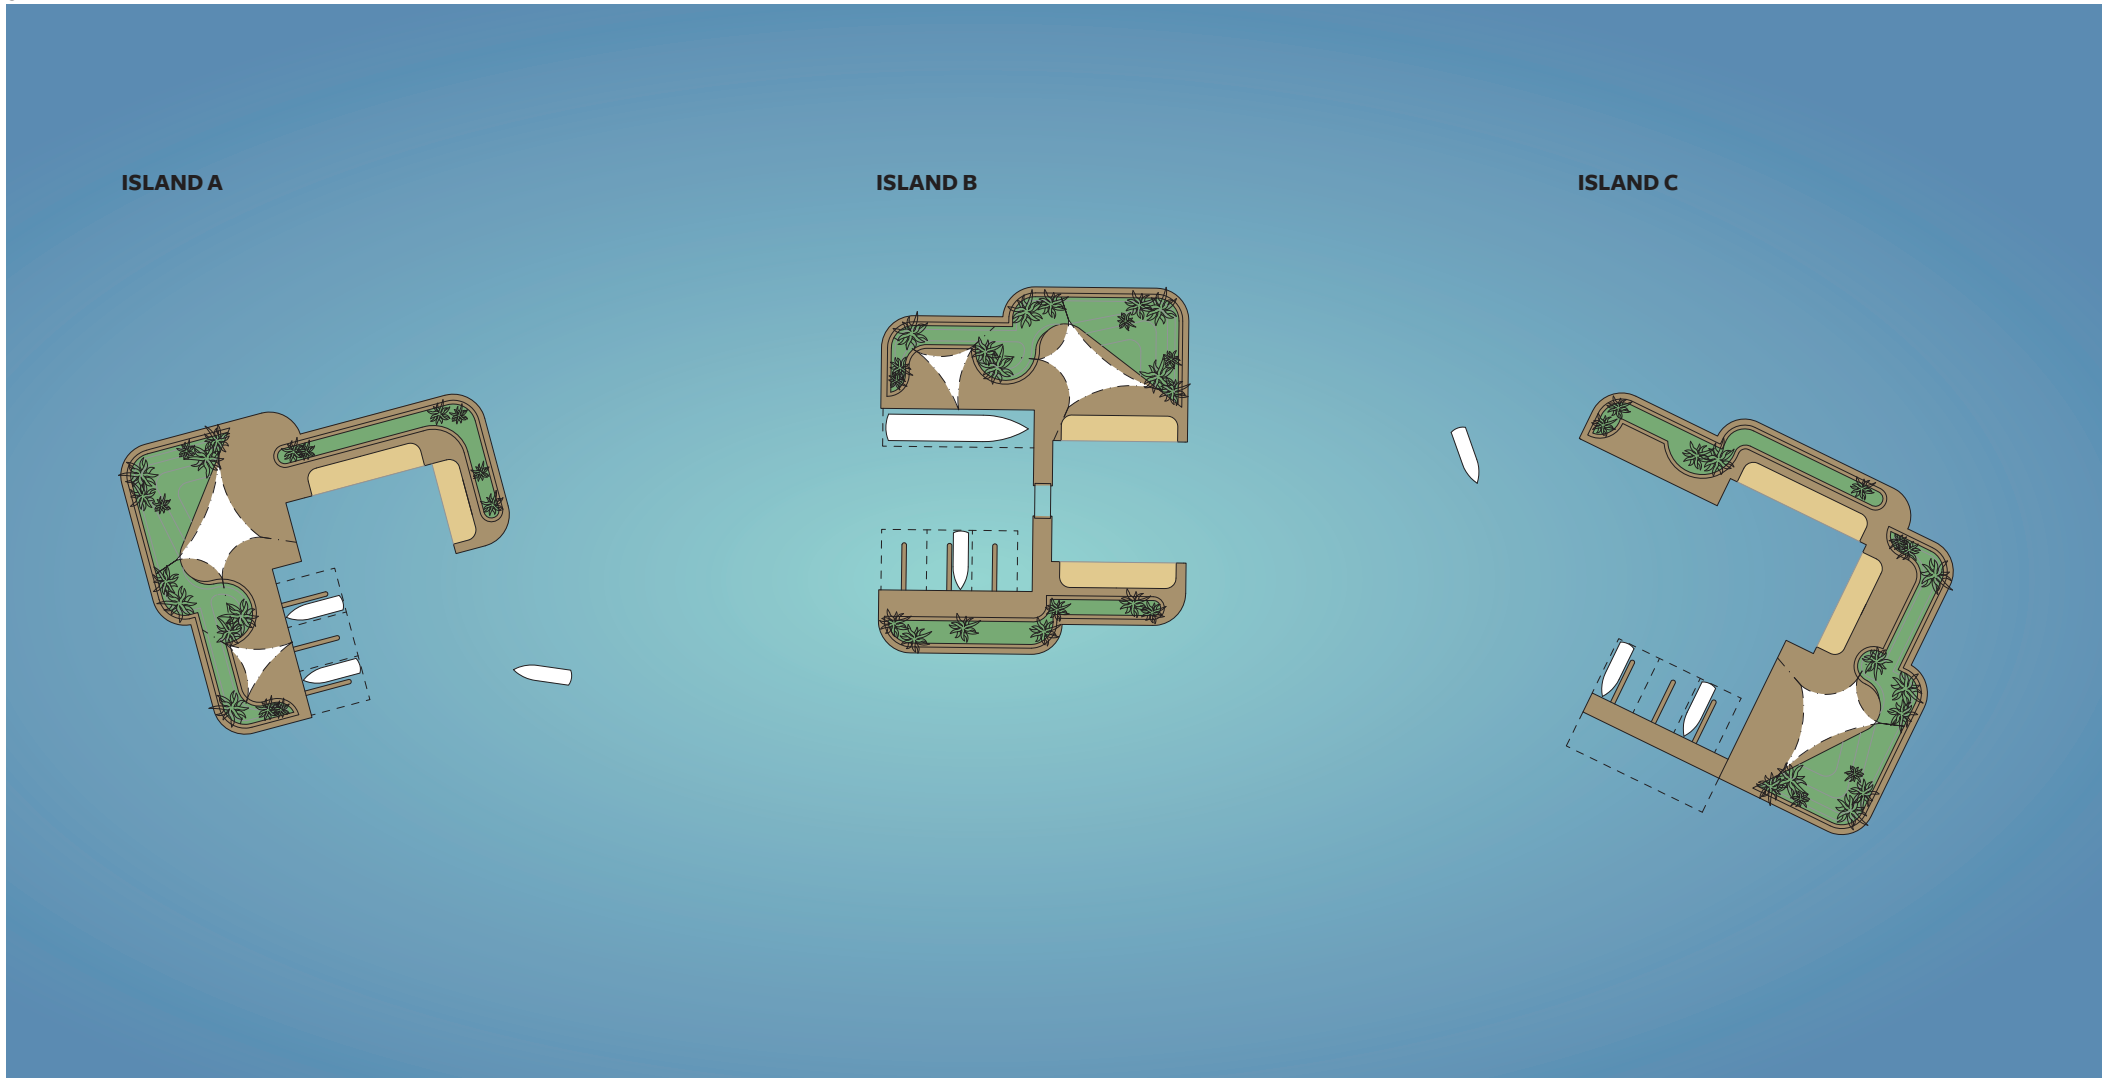

Floating Pleasure Islands

preliminary design 6th of February 2009

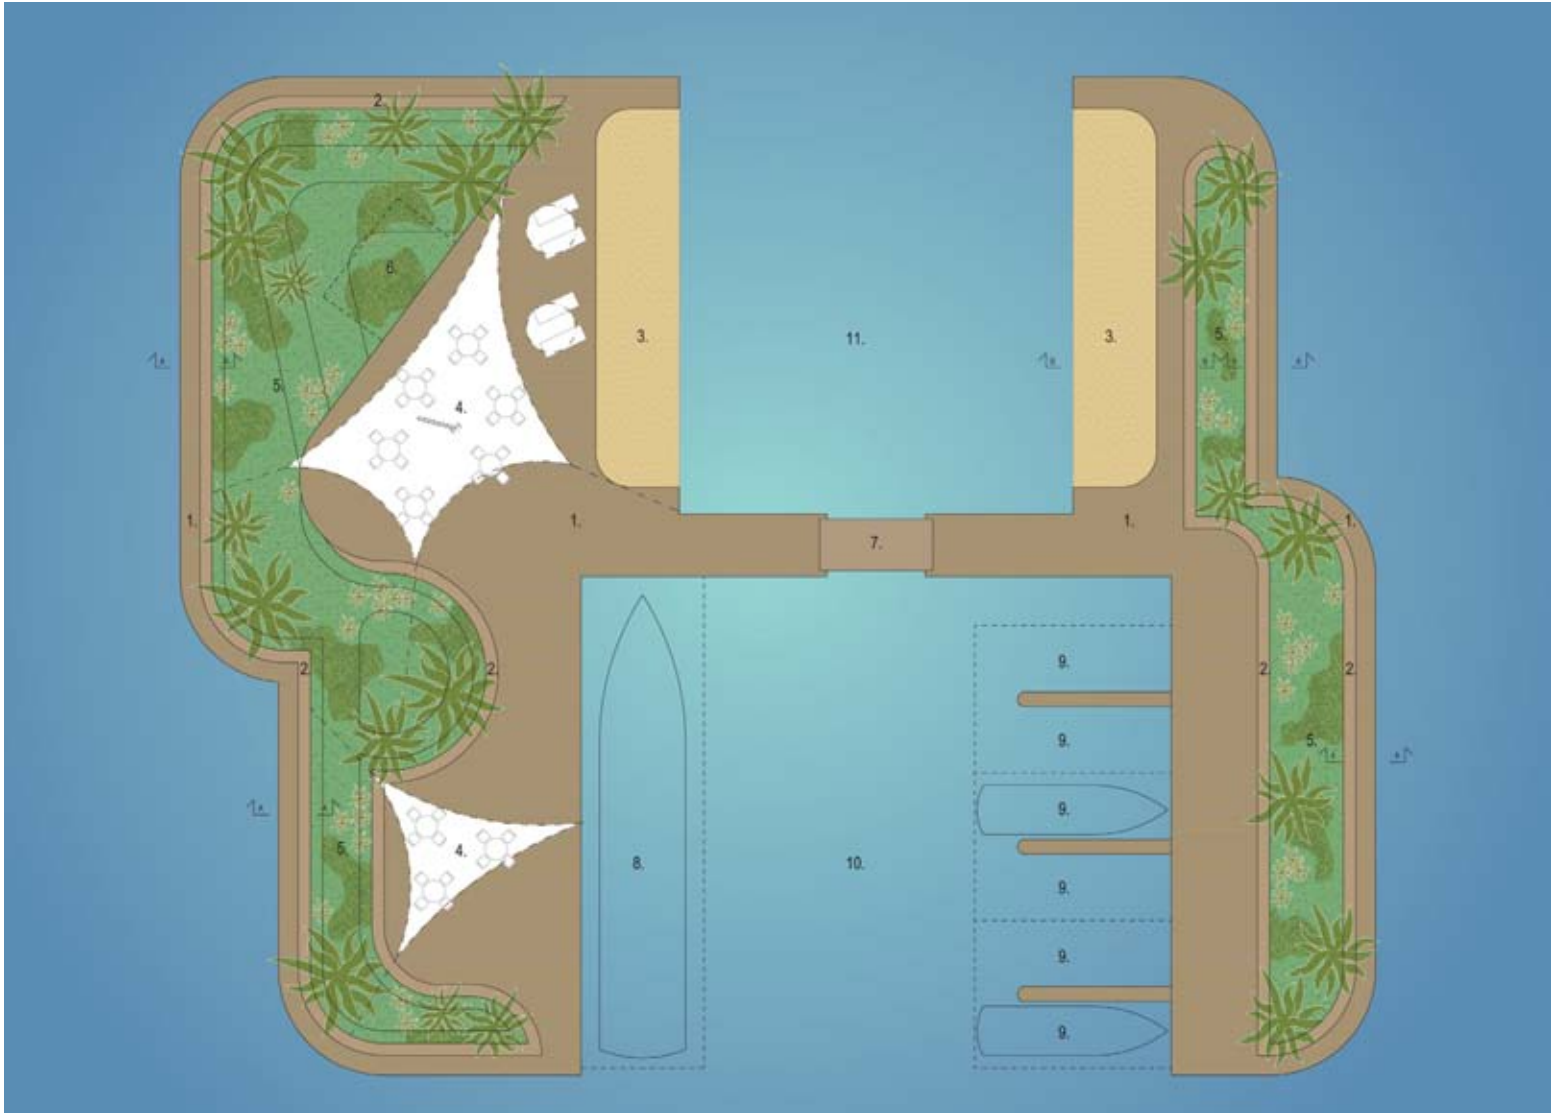

1. DECKING, MAHOGANY COLOUR, TECHNICAL WOOD
2. BENCHES, MAHOGANY COLOUR, TECHNICAL WOOD
3. ARTIFICIAL BEACH, BEACH SAND
4. SUN CANOPY STRUCTURE, WHITE FABRIC
5. PLANTING AREA, GROUNDCOVER PLANTS
6. BRIDGE
7. HILL, TECHNICAL SPACE UNDER, GENERATOR/STORAGE
8. 60FT YACHT MOORING
9. 25FT YACHT MOORING
10. HARBOUR
11. SWIMMING

FLOATING AREA: 1000 M²
DECKING AREA: 550 M²
PLANTING AREA: 350 M²
BEACH: 100 M²



ISLAND B
PLAN



Floating Pleasure Islands


preliminary design 6th of February 2009

PLEASURE ISLANDS
SECTIONS 1:50

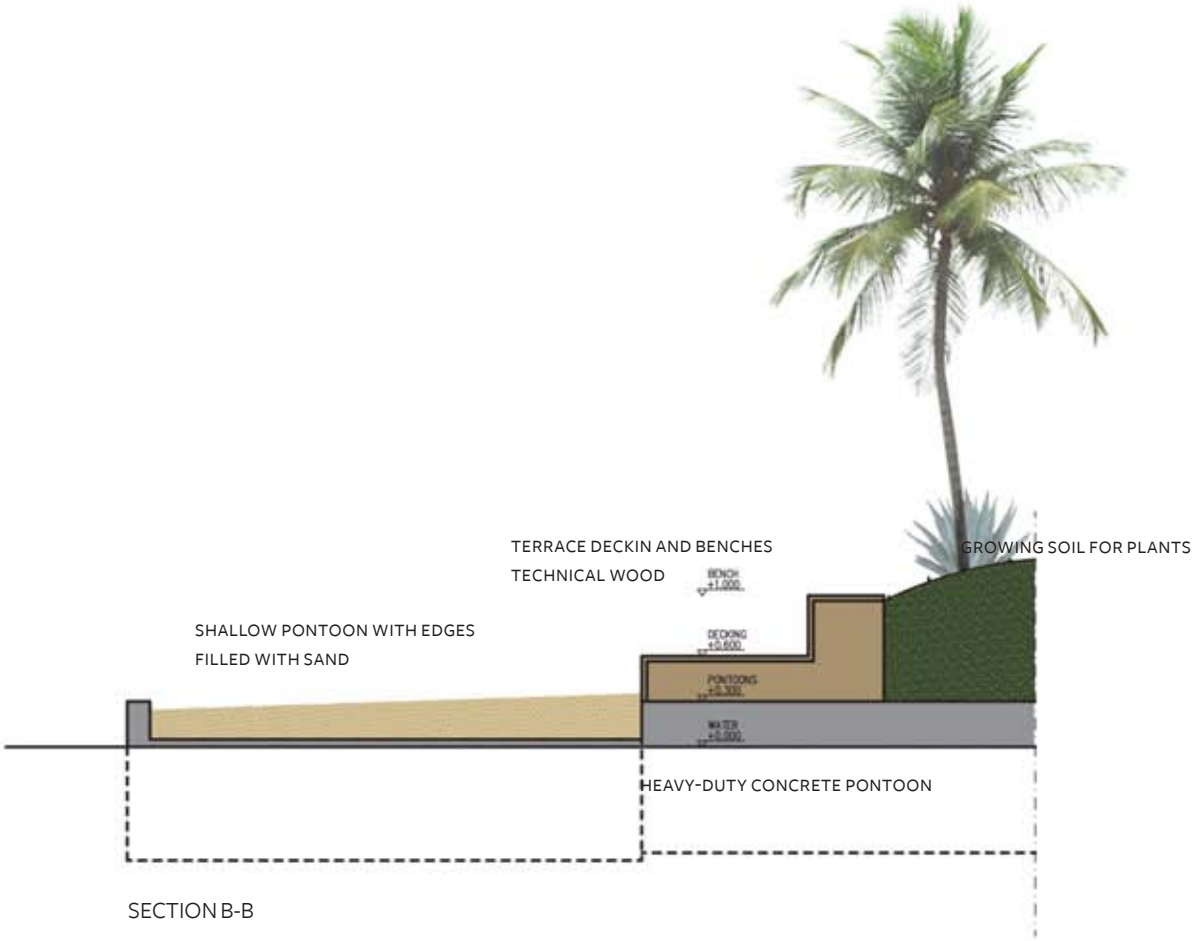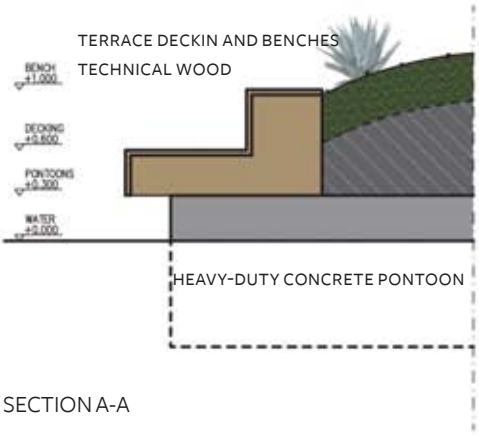

Floating Pleasure Islands

preliminary design 6th of February 2009

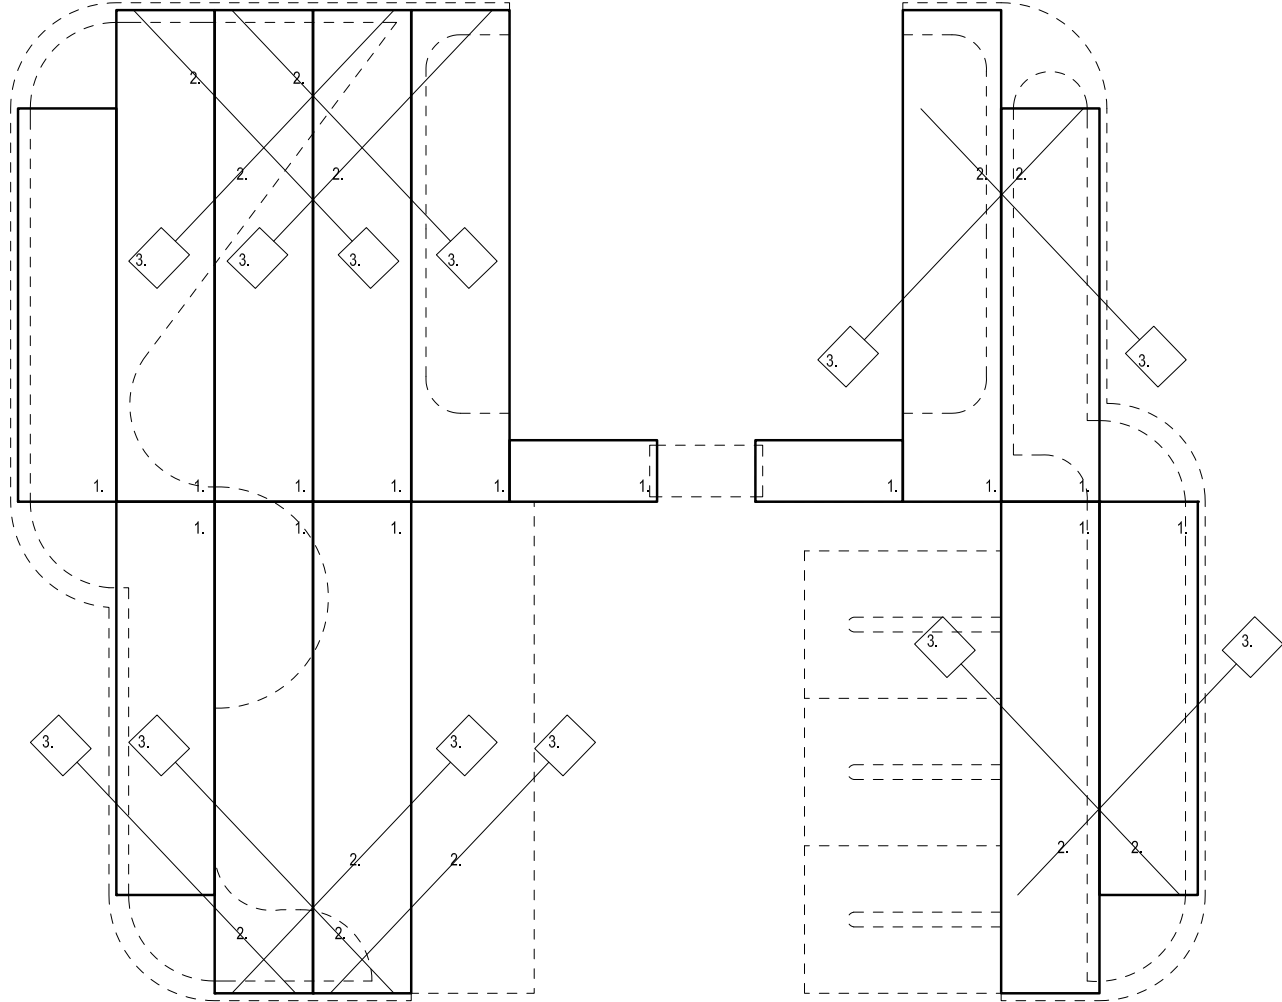

- 1. CONCRETE PONTOON
- 2. SEAFLEX RUBBER CABLE
- 3. CONCRETE SINKER

ISLAND B
PONTOONS AND ANCHORING

Floating Pleasure Islands

preliminary design 6th of February 2009

Part of Marinetek Group




ADDRESS Tietäjantie 14
FI-02130 Espoo

TEL +358 20 747 6000

FAX +358 20 747 6111

WEB www.marinahousing.fi

EMAIL info@marinahousing.fi

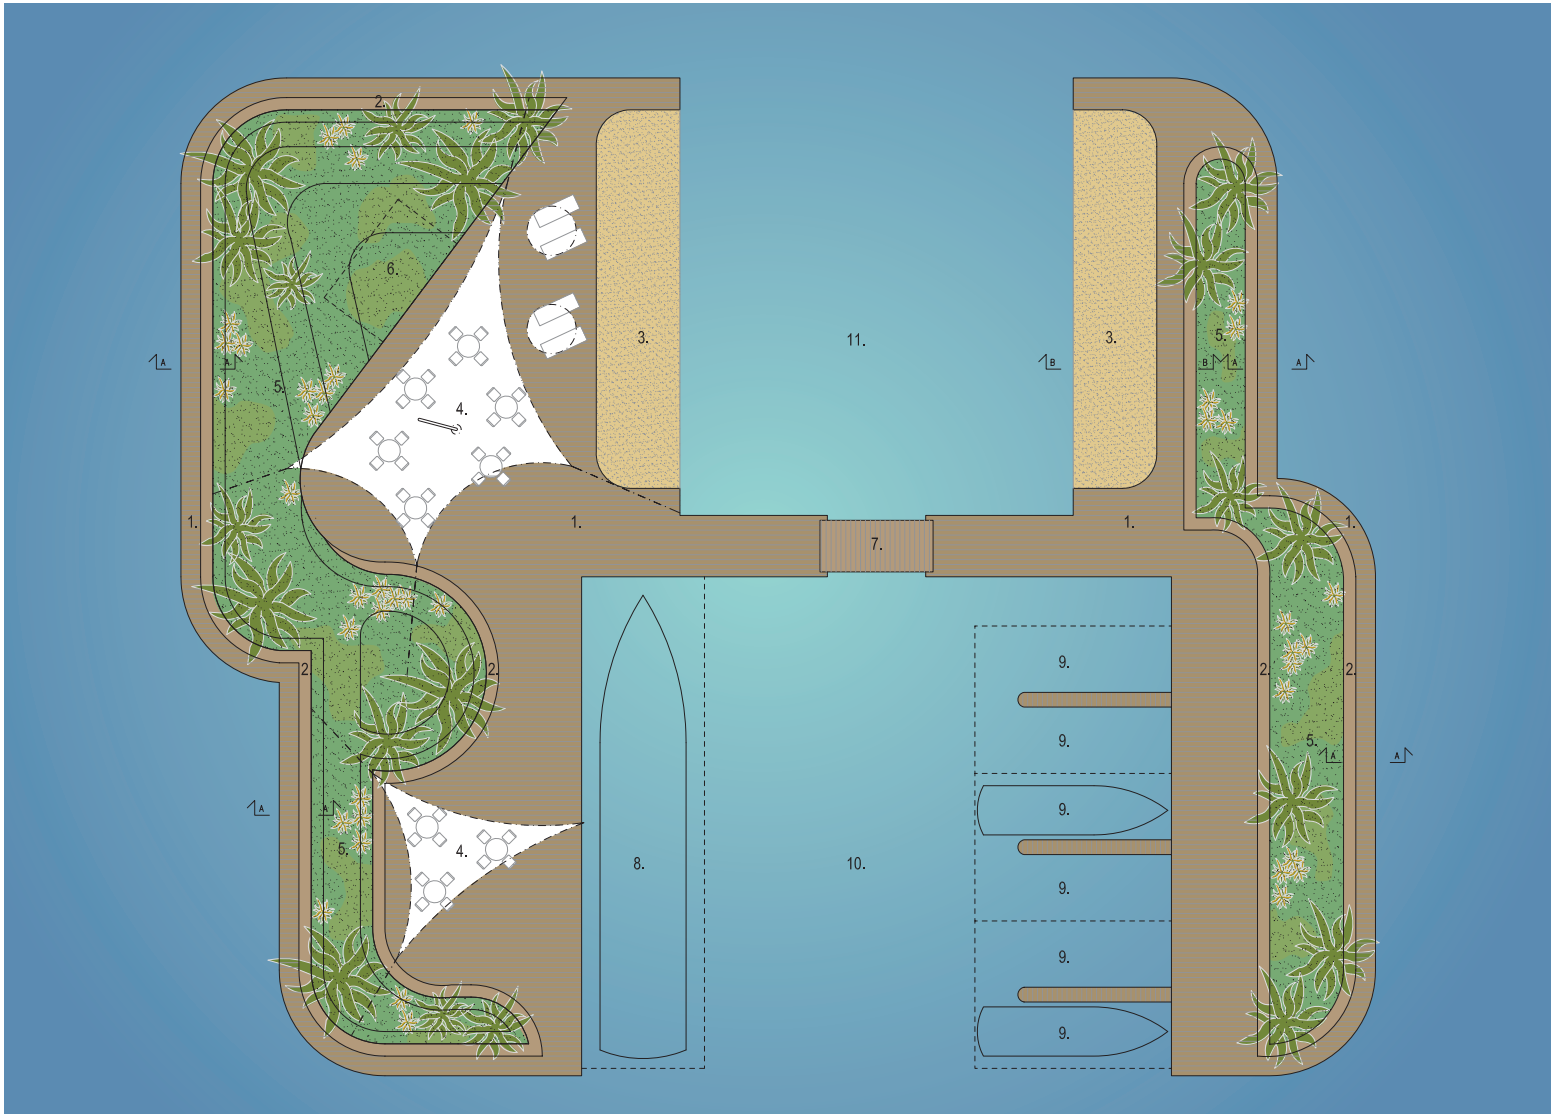

- 1. DECKING, MAHOGANY COLOUR, TECHNICAL WOOD
- 2. BENCHES, MAHOGANY COLOUR, TECHNICAL WOOD
- 3. ARTIFICIAL BEACH, BEACH SAND
- 4. SUN CANOPY STRUCTURE, WHITE FABRIC
- 5. PLANTING AREA, GROUNDCOVER PLANTS
- 6. BRIDGE
- 7. HILL, TECHNICAL SPACE UNDER, GENERATOR/STORAGE
- 8. 60FT YACHT MOORING
- 9. 25FT YACHT MOORING
- 10. HARBOUR
- 11. SWIMMING

FLOATING AREA: 1000 M²
DECKING AREA: 550 M²
PLANTING AREA: 350 M²
BEACH: 100 M²

ISLAND B
PLAN



Floating Pleasure Islands

preliminary design 6th of February 2009